



BEDALE DRIVE

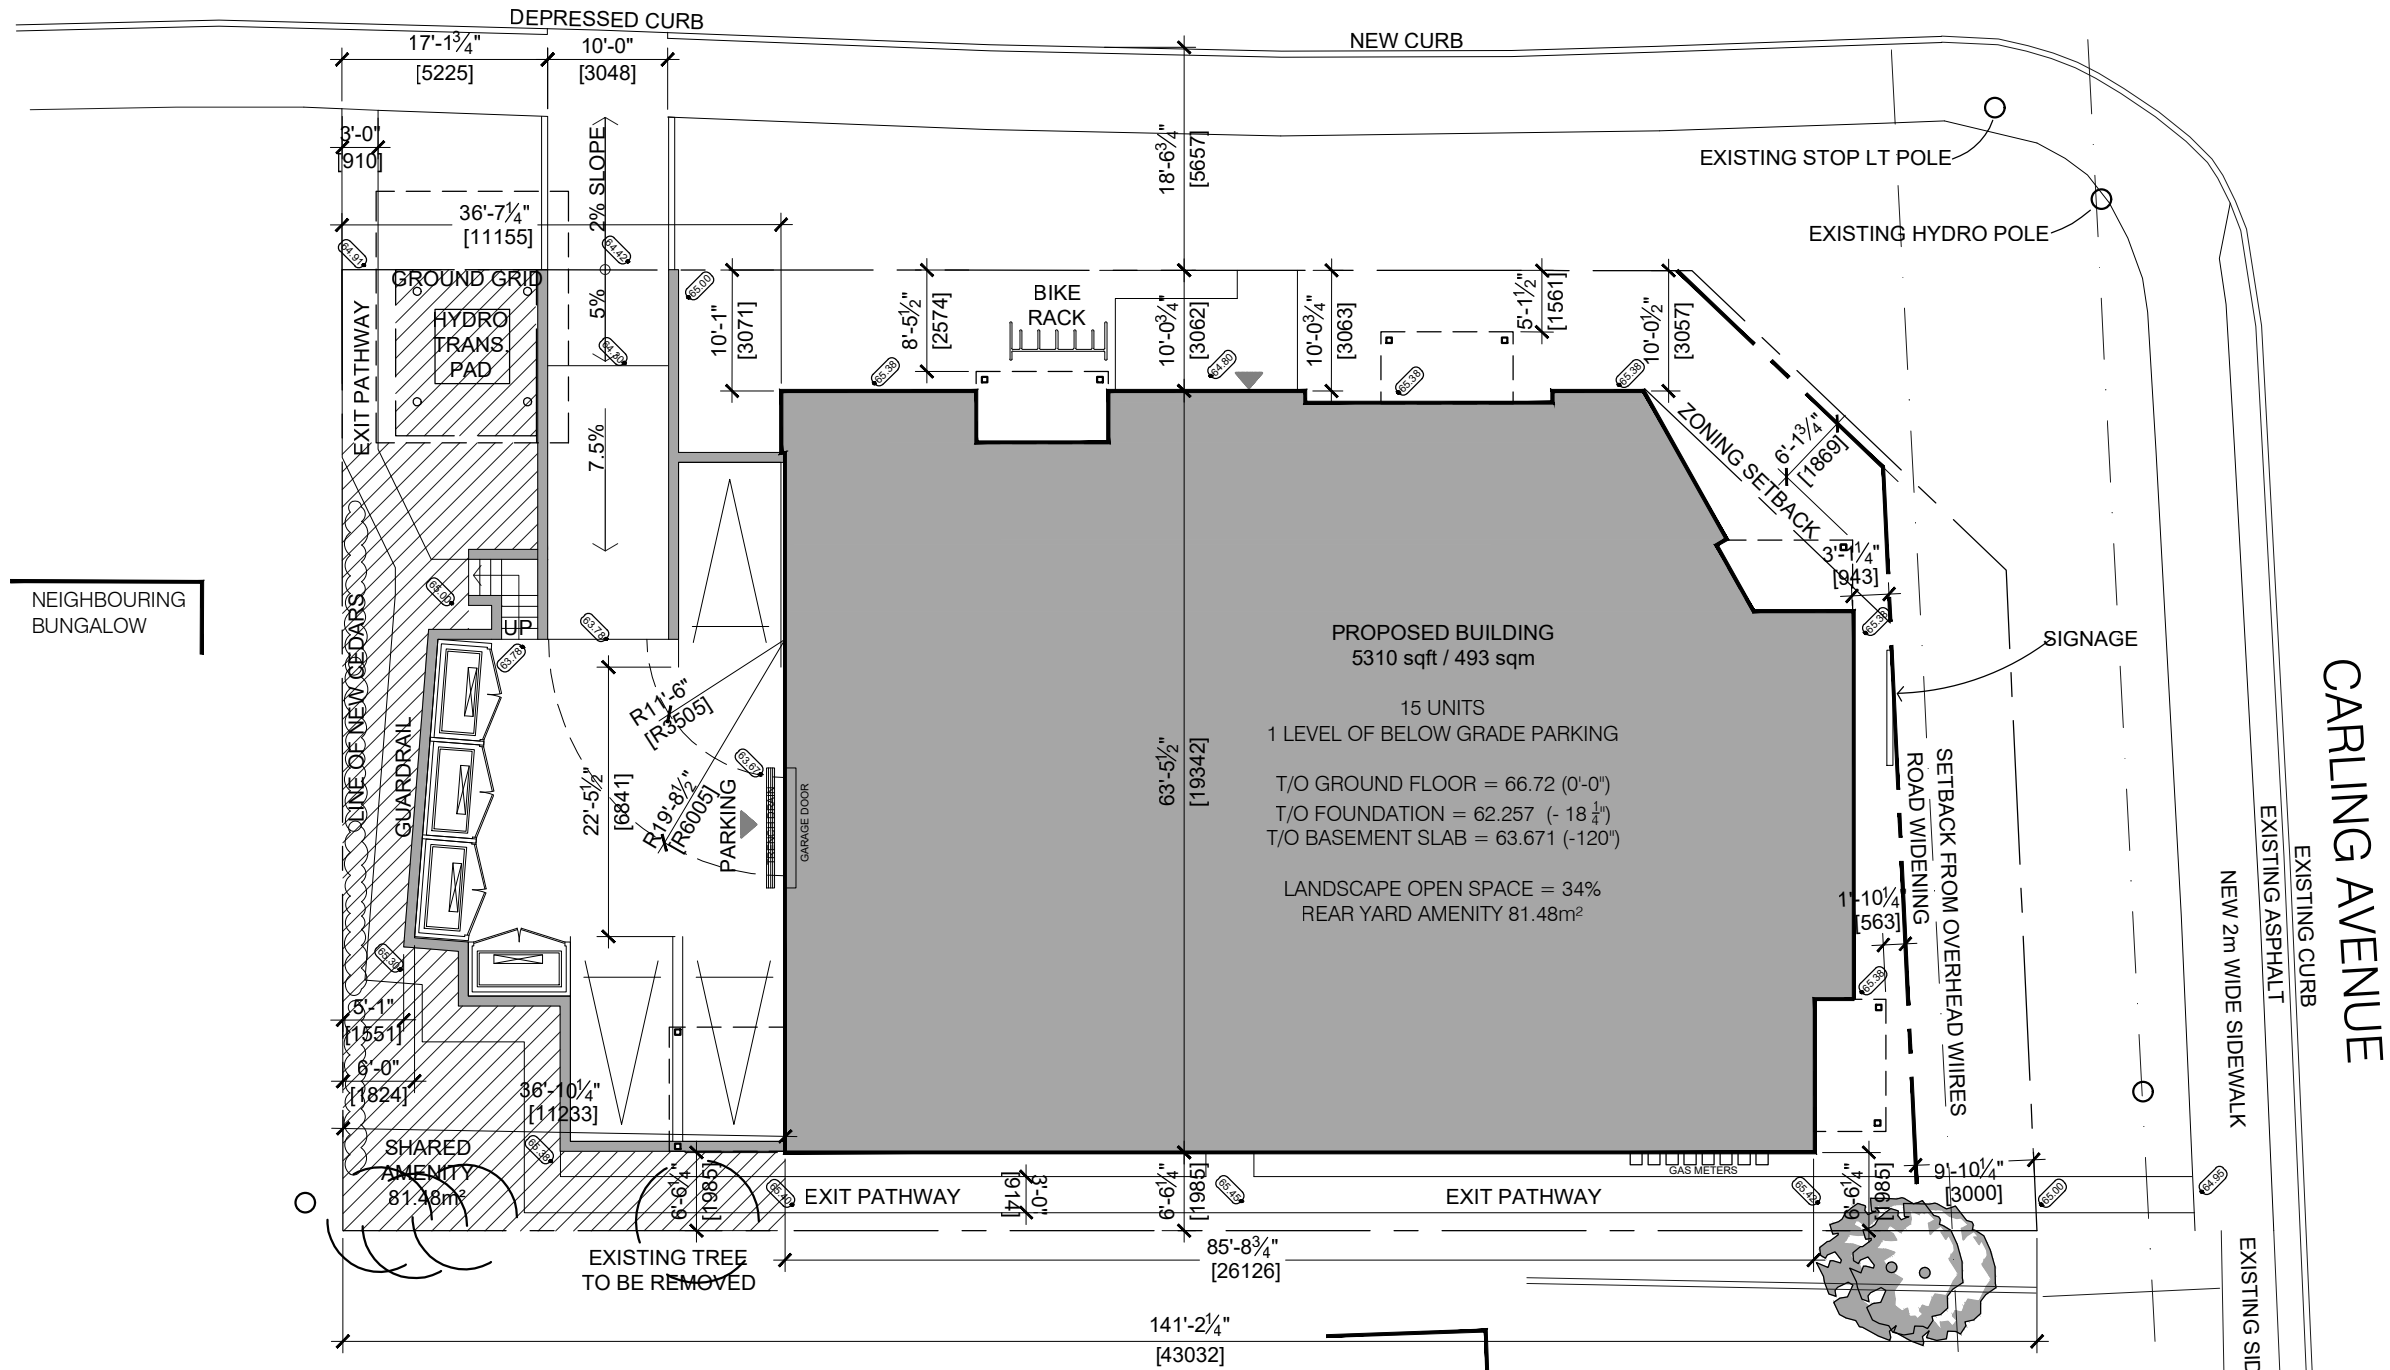

NEIGHBOURING BUNGALOW

NEIGHBOURING BUNGALOW (MEDICAL CLINIC)

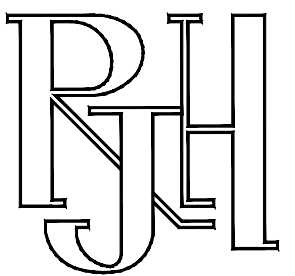

414 Churchhill Ave. N. Ottawa,
ON, K1Z 5C6 • 613-853-2822
www.rjhill.ca • rosaline@rjhill.ca

Rosaline J. Hill Architect Inc.

Carling Apartment
3368 Carling Ave., Ottawa, Ontario, K2H 5A8
MAY 15, 2020 SCALE: 1/16" = 1'-0"

SITE PLAN